


RECEIVED
26 JAN 2018
18/0081

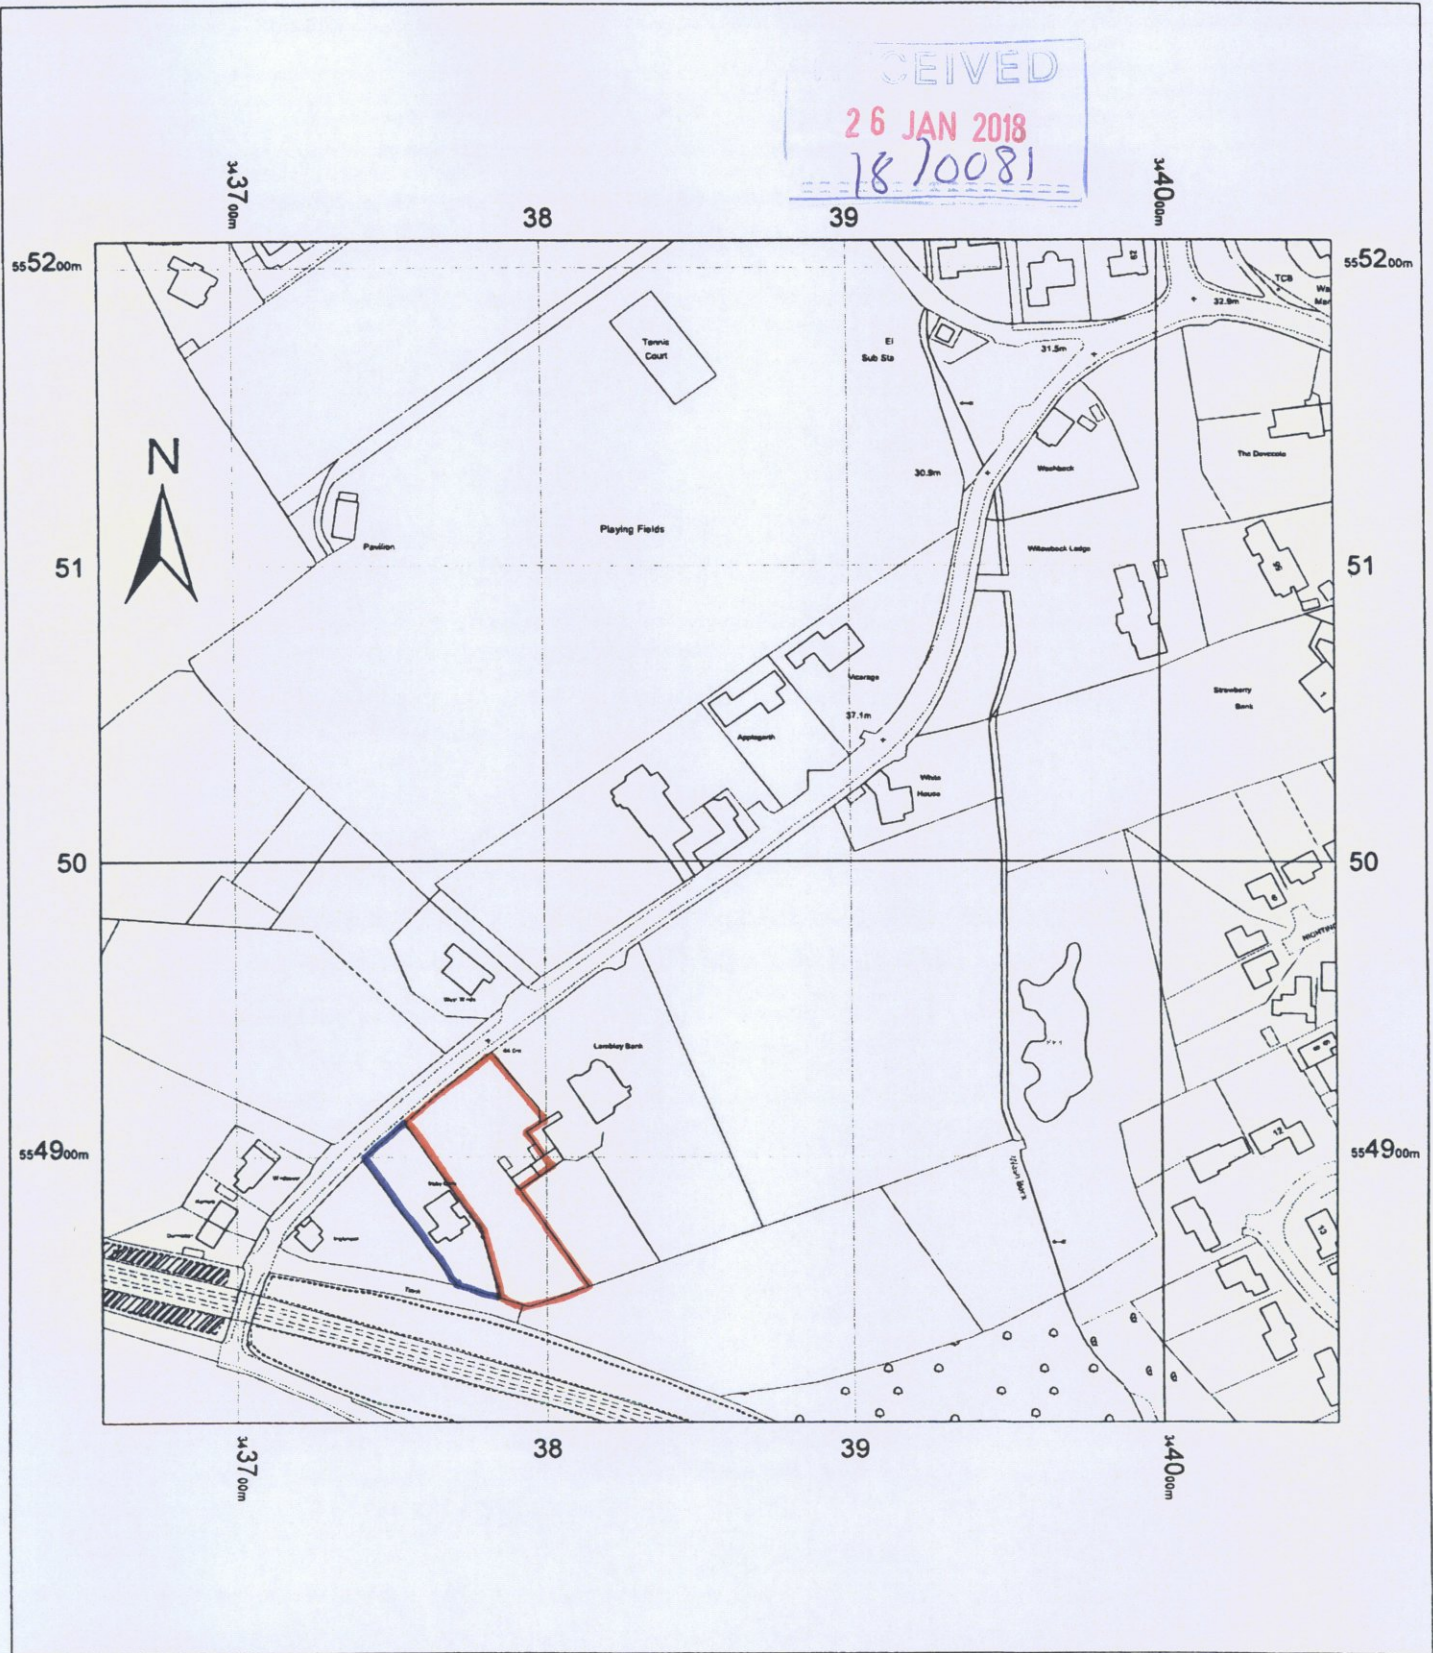

PROPOSED DETACHED DWELLINGS - IREBY GATE - SCOTBY - CARLISLE

LOCATION PLAN

DRG. NO. 3174/1

SCALE : 1-2500